


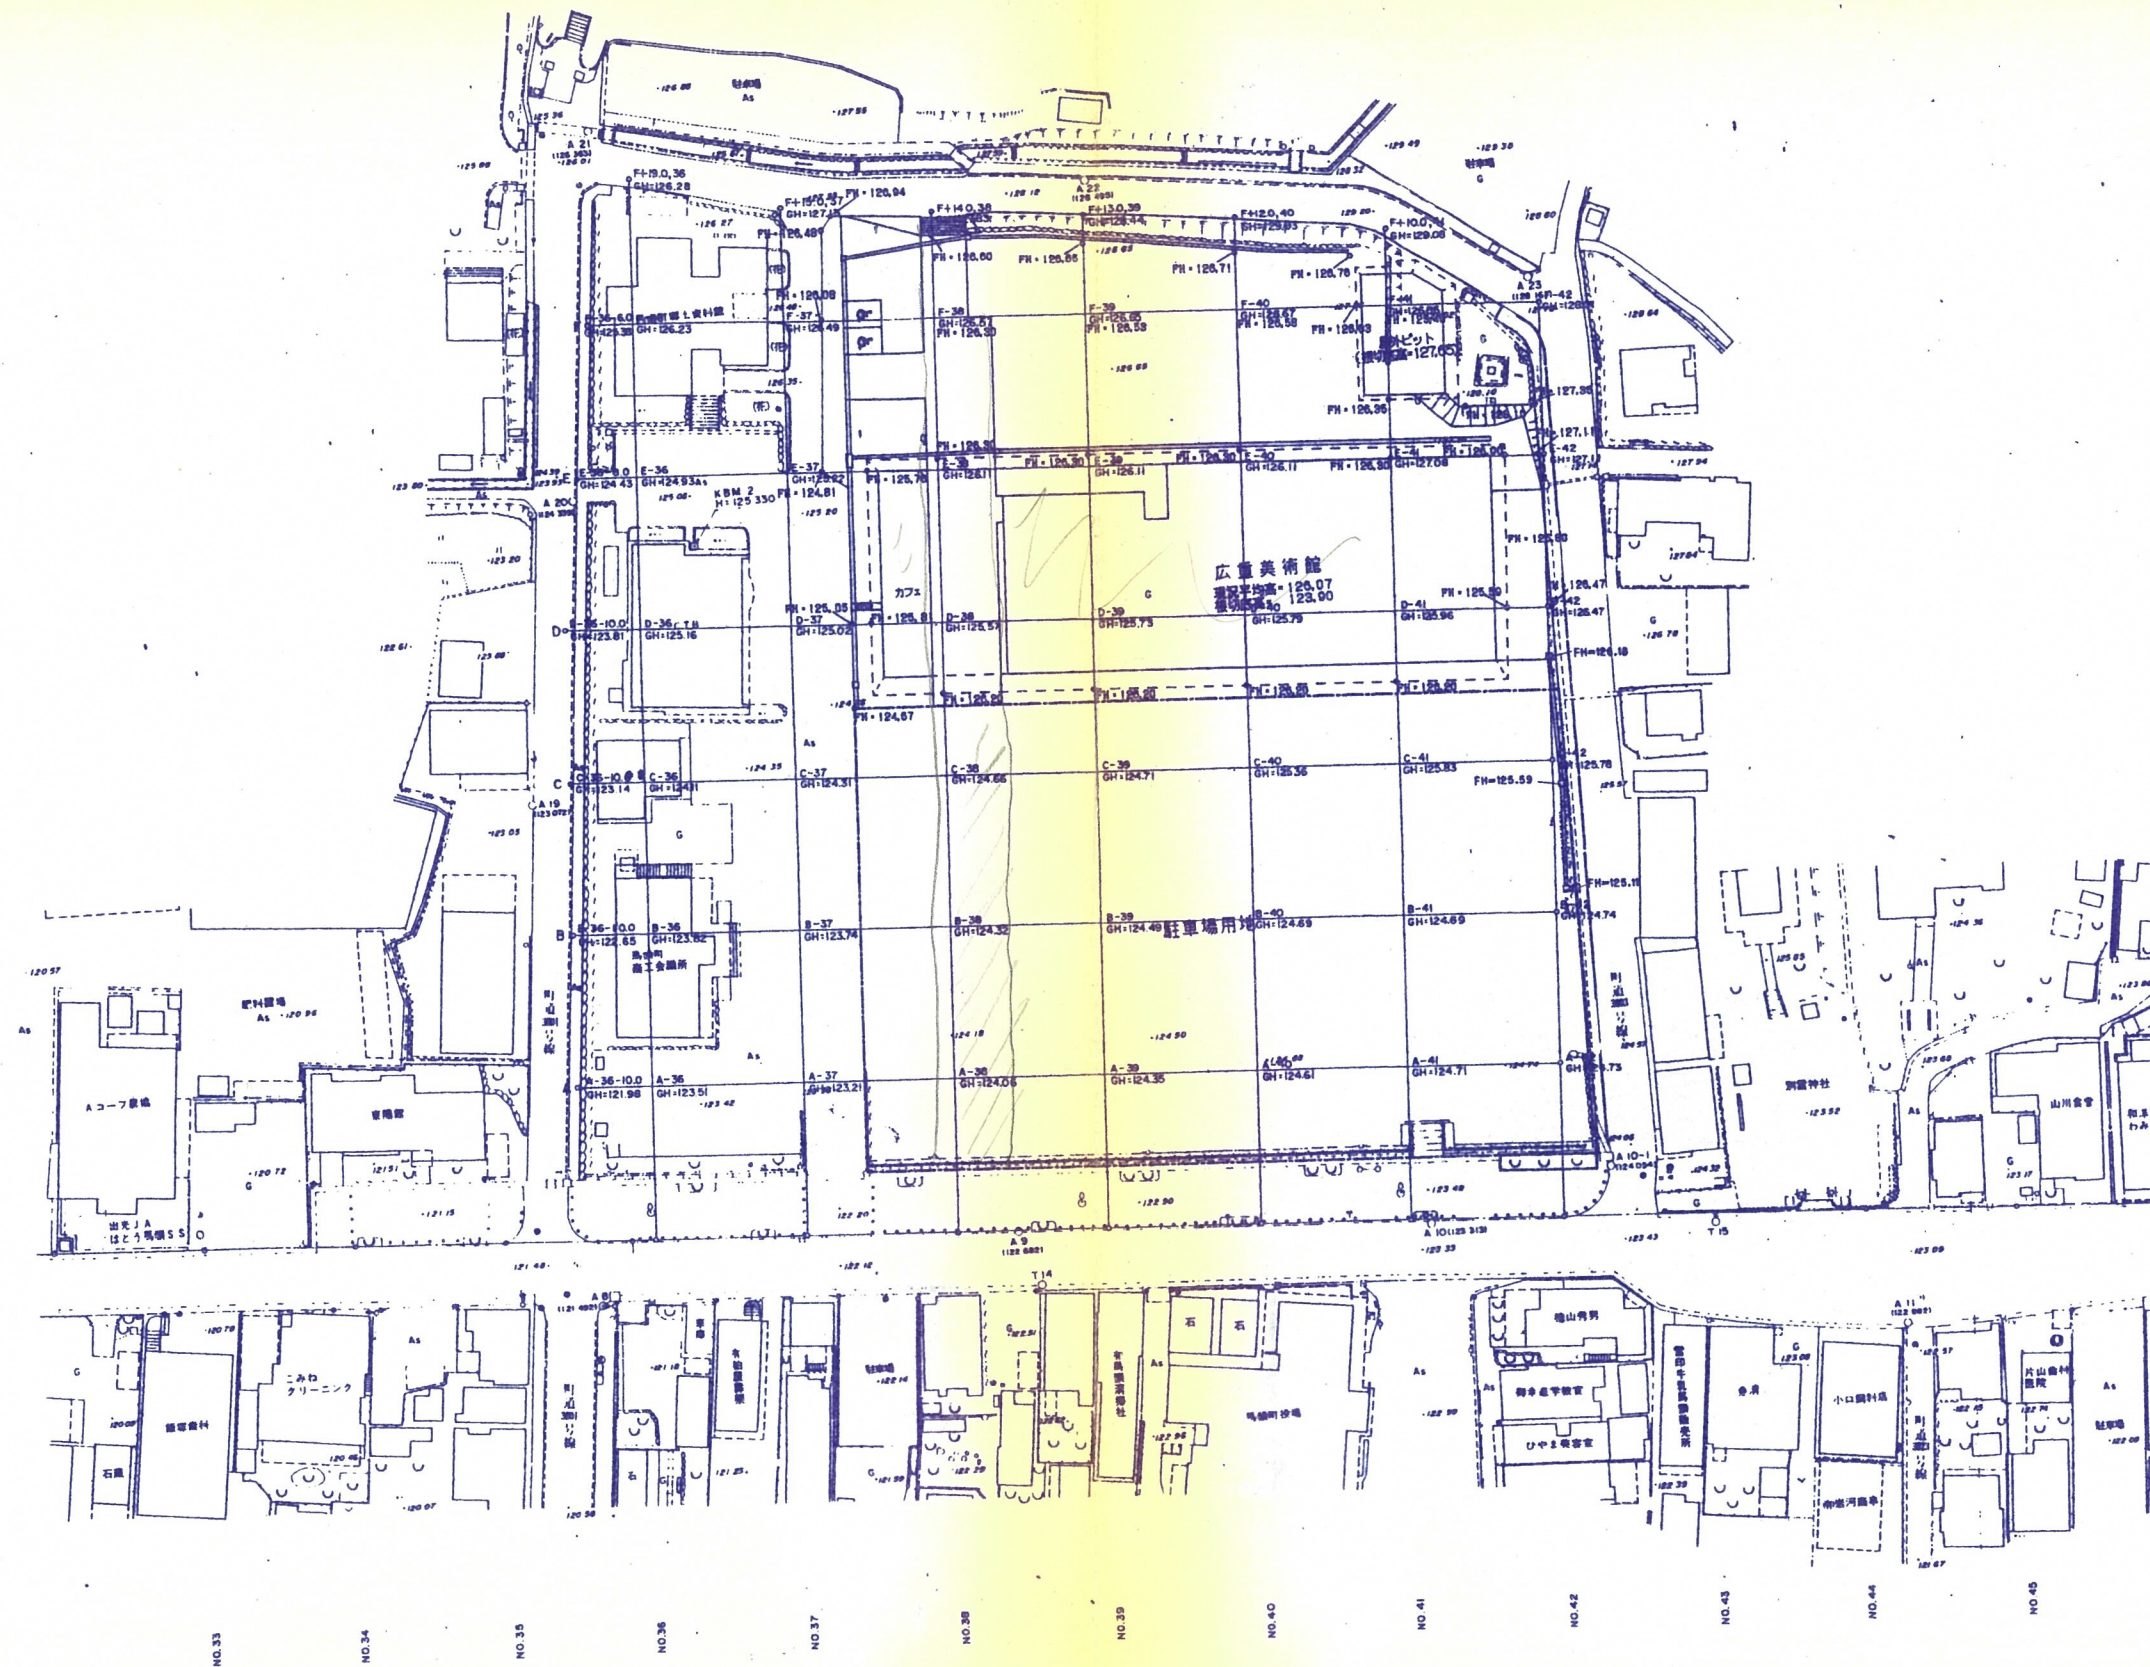

KENGO KUMA & ASSOCIATES 隈研吾建築都市設計事務所	青木繁研究室 AOKI STRUCTURAL ENGINEERS  森村設計 P.T. Morimura & Associates	DRAWN	COMPLETION DRAWING	REVISION	馬頭町廣重美術館(仮称)新築工事	PROJECT NO.	DRAWING TITLE	DRAWING No.
		CHECKED	CHECKED			現況地盤面図	A-010	
		APPROVED	APPROVED			SCALE	1/500	